

MARION COUNTY SURVEYOR'S OFFICE


SECTION CORNER RECORD

DEBRA S. JENKINS
MARION COUNTY SURVEYOR

SEC. 21 TWN. 15_N RNG. 3_E

BRYAN F. CATLIN, PLS
TECHNICAL SUPERVISOR

Date: 7-21-09
Party Chief: Wilcoxen
Crew: Finney
Type of Marker: Brass plug
Method of Establishment: County: 10-18-1994
IN S.P.C. E Zone, NAD 83
Name: 15032101
N: 498 300.565 0(m)
E: 52 918.485 0(m)

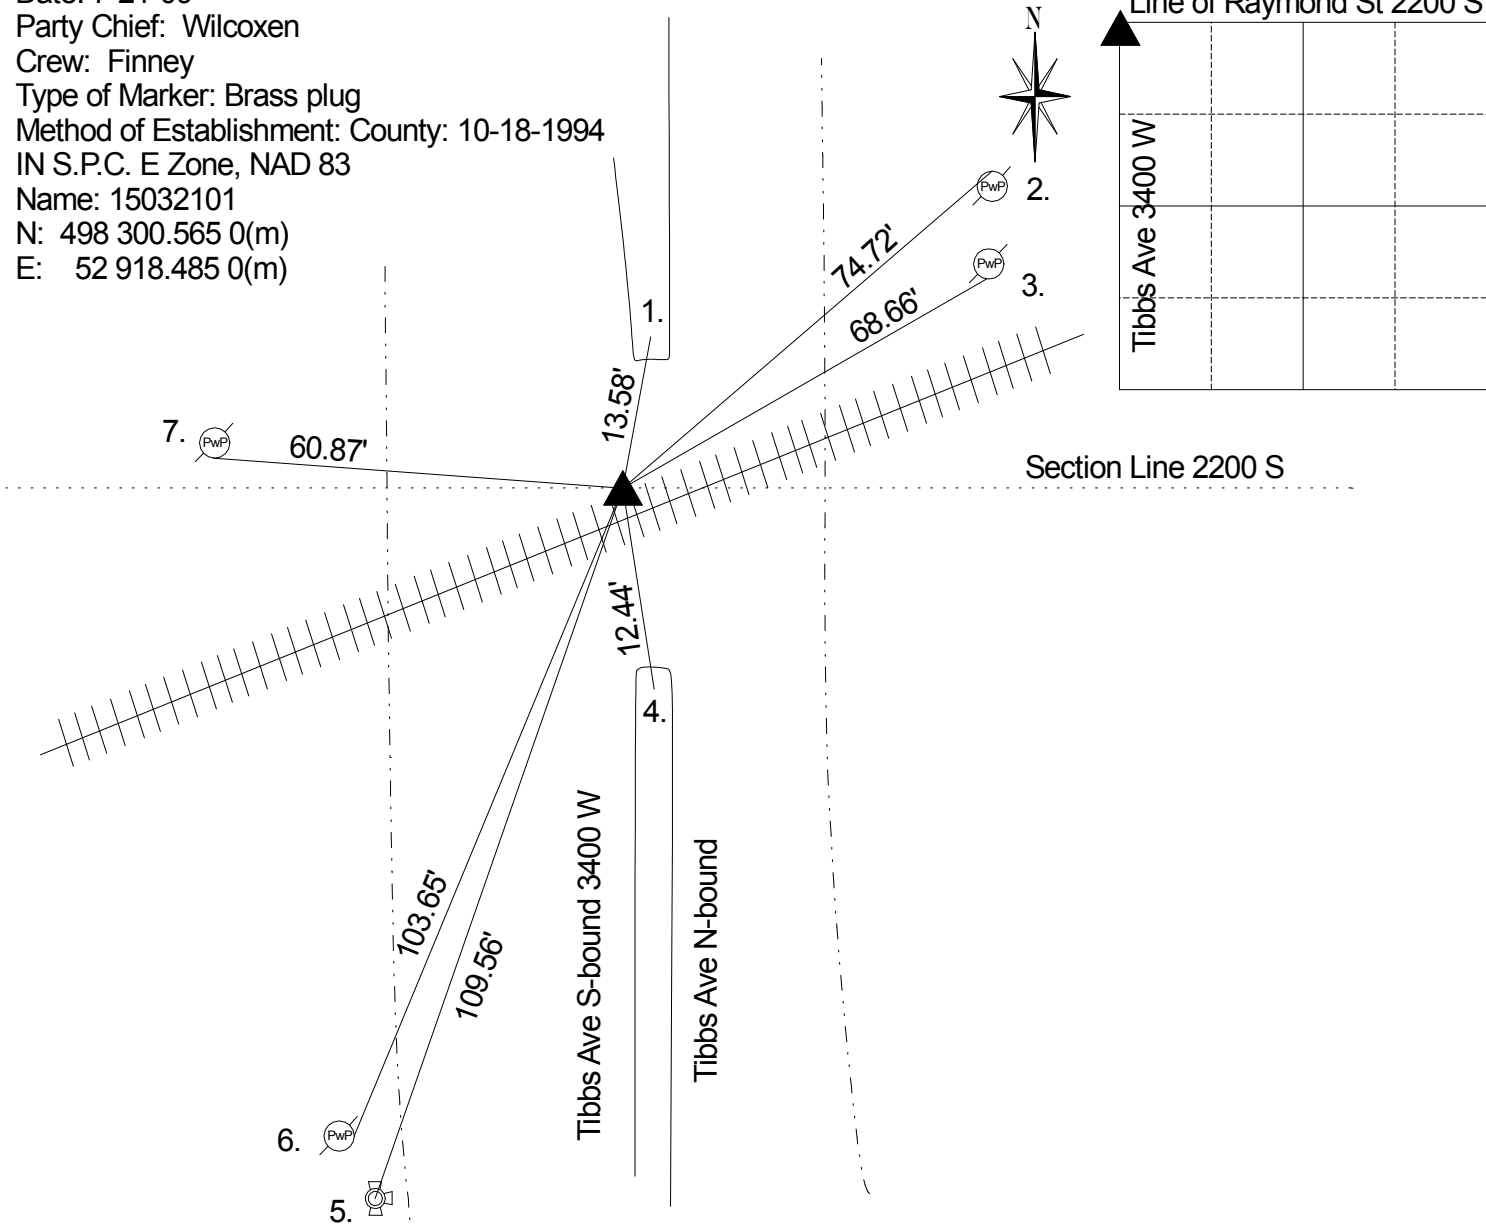

Corner originally set as a post in 1820 by Wm. B. Laughlin with the following witnesses: 10" hackberry bearing N 22 W 10 links and a 12" hickory bearing S 58 E 10 links (Marion County Atlas p. 6). A survey by D.B. Hasbrook on September 30, 1852 indicates no stone but the following witnesses: 15" oak bearing N 40.50 W 80 links and a 24" elm bearing N 44 E 56 links (Wayne Legal Book p. 52). Corner referenced by Miller on 10/22/1948 and called a brass plug. Corner referenced by Unversaw on 2/16/55 and called a brass bolt. Corner referenced by Schmidt on 9/21/61 and called a brass bolt. Corner referenced by Miller on 9/8/75 and called a PK nail. Corner referenced by Cleveland on 6/16/80 and called a brass plug. Corner referenced by Kiste on 10/19/94 and called a brass plug. Corner referenced by Kiste on 10/5/1999 and called a brass plug. Corner referenced by Wilcoxen on 9/27/2004 and called a brass plug. Corner referenced by Wilcoxen on 7/21/09 and called a brass plug.

REF.	DISTANCE	DESCRIPTION
1.	13.58'	Cut 'x' in S-end of concrete median
2.	74.72'	PK nail N PwP #128-600 A 18" up
3.	68.66'	PK nail S PwP #20-600 A 12" up
4.	12.44'	Cut 'x' N-end of concrete median
5.	109.56'	Top nut of fire hydrant
6.	103.65'	PK nail E PwP #353-344 B 12" up
7.	60.87'	PK nail S PwP #26-599 A 24" up